



Beech Grove High School / Early Childhood Center Master Plan  
**Beech Grove City Schools**  
 Drawing 3 - Early Childhood Center Concept Plan

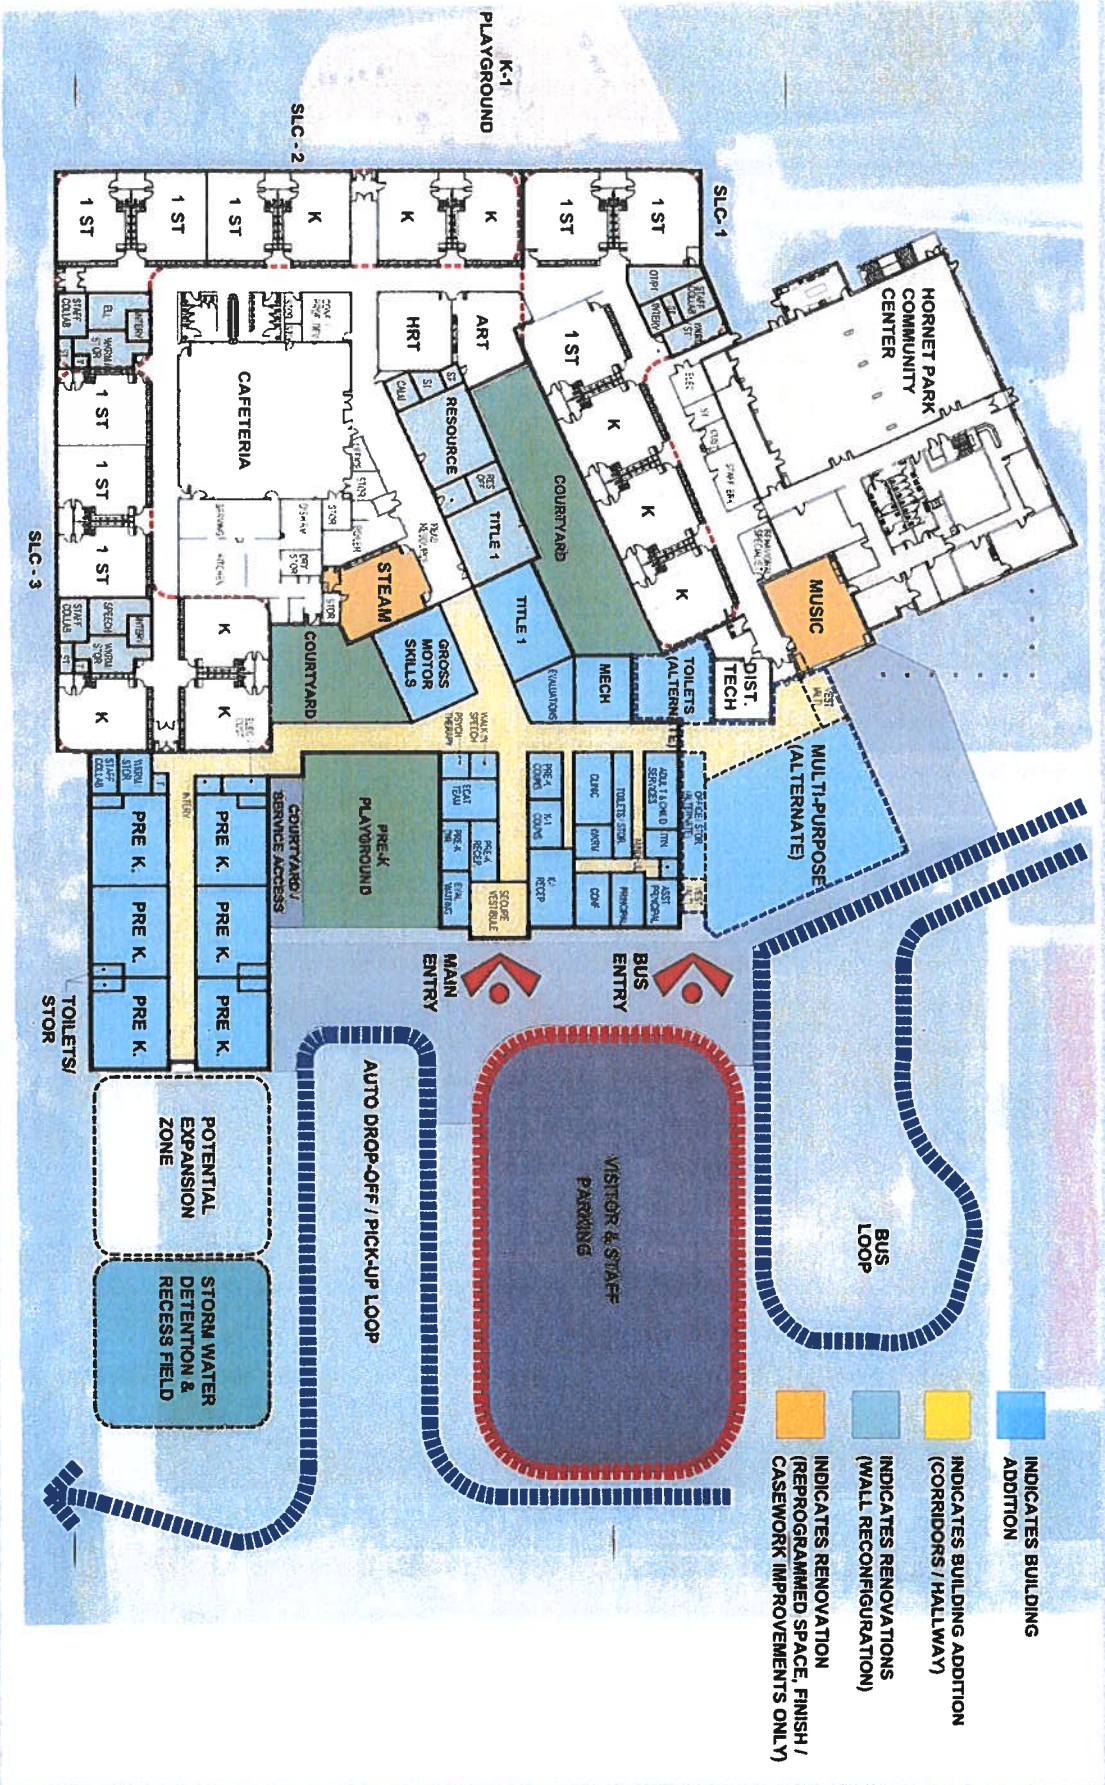

- INDICATES BUILDING ADDITION
- INDICATES BUILDING ADDITION (CORRIDORS / HALLWAY)
- INDICATES RENOVATIONS (WALL RECONFIGURATION)
- INDICATES RENOVATION (REPROGRAMMED SPACE, FINISH / CASEWORK IMPROVEMENTS ONLY)

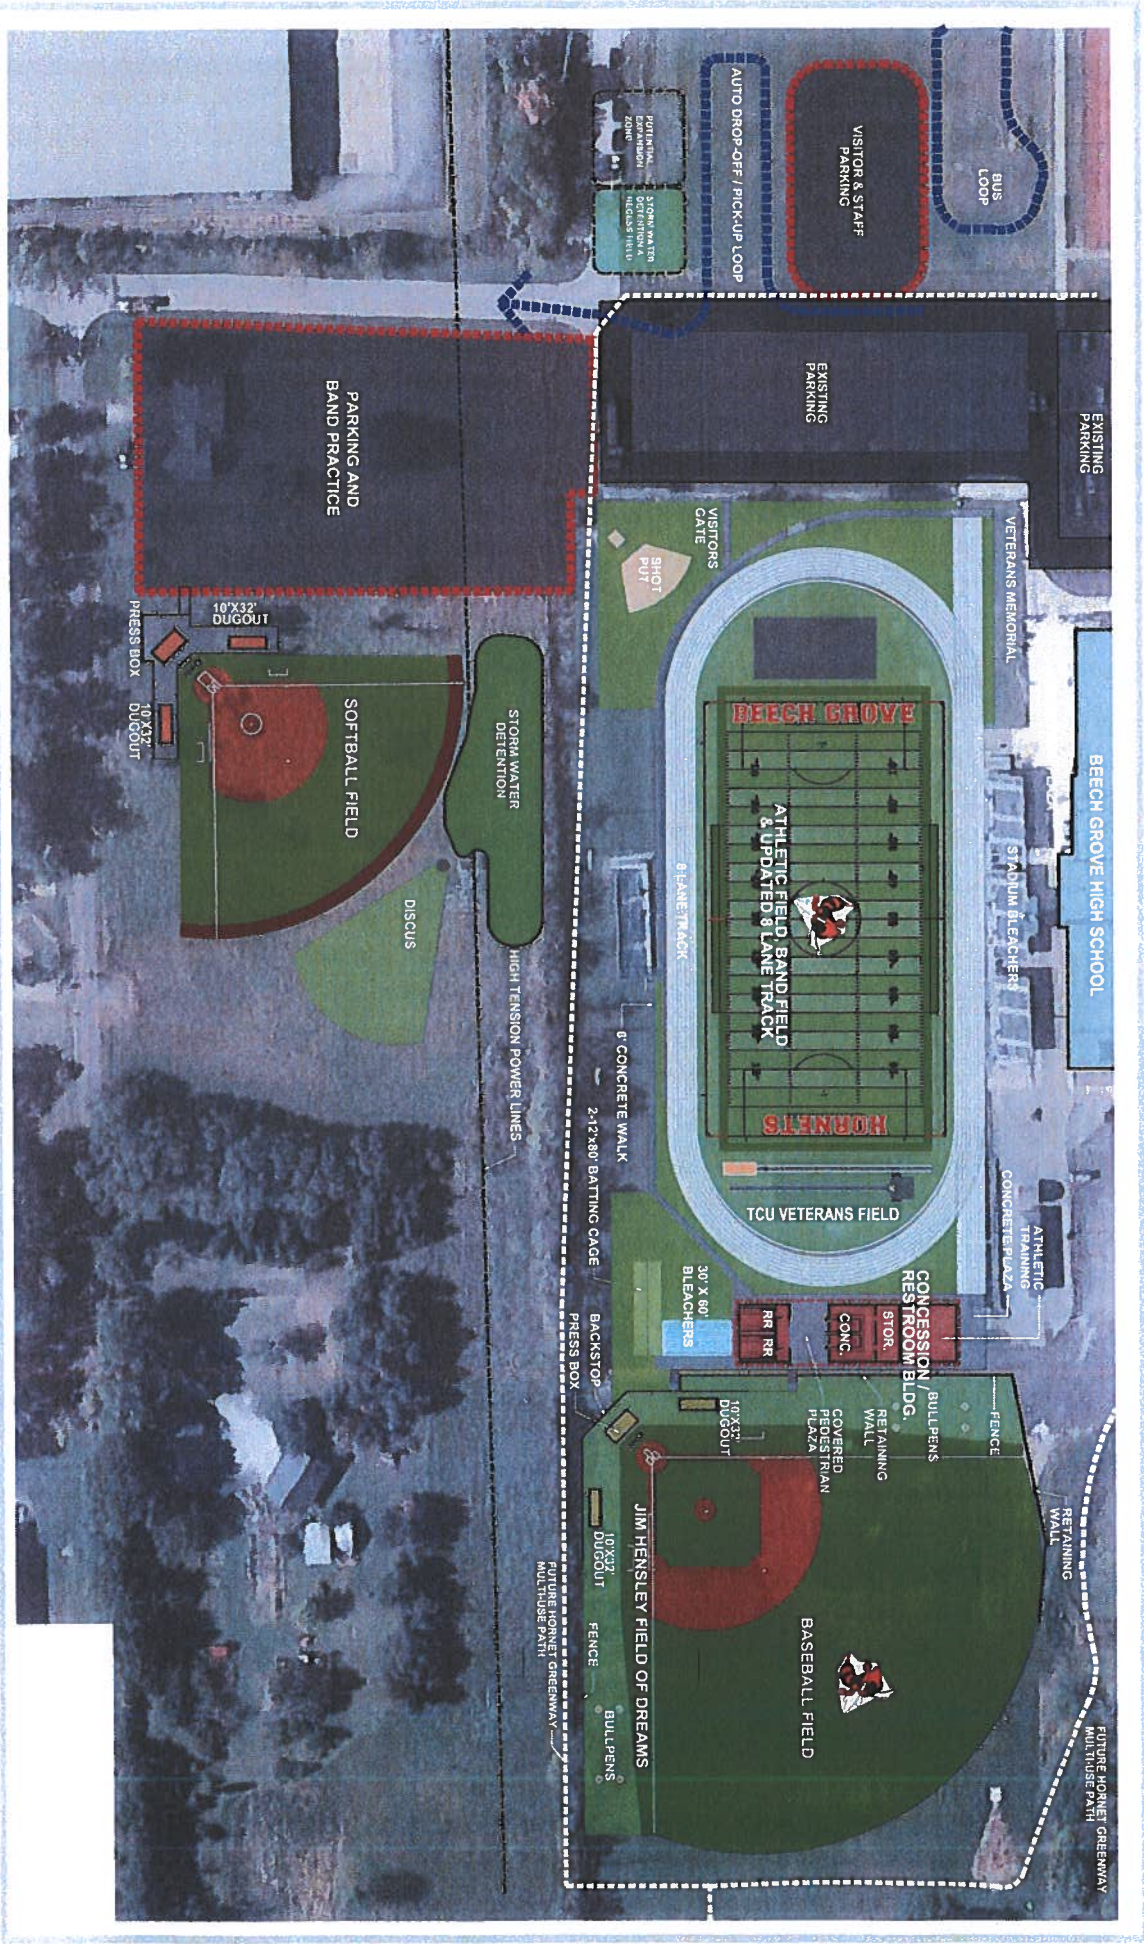

PSI Project No  
1DB-K18-2552

Beech Grove High School / Early Childhood Center Master Plan  
**Beech Grove City Schools**  
 Drawing 2 - Enlarged Athletic Fields

